


REG	STATE	PROJECT	SHEET NO.	TOTAL SHEETS

NOTE:

- For periods noted in table A, pavement may be unmarked if vehicle positioning guides and signing are provided per this detail. For longer periods/higher ADT's or for application of temporary markings with paint or tape, use M635-2.
- On curves with radius less than 150 m, reduce cycle length to 6 m.
- Use permanent markings plan to determine no passing zones for each direction of travel.
- Ensure vehicle positioning guides meet the requirements of Section 718.21(b), raised pavement markers.
- Repeat R4-1 at 1 km intervals.
- Repeat W8-12 after each major intersection.
- If sections of severe curvature or restricted visibility dominate the construction area such that passing is inappropriate throughout the project, include Two-Way Traffic Sign (W6-3) with supplemental plaque bearing the legend "NO PASSING NEXT -- MILES" in the advance warning series at the beginning of the project.
- If signs will be in place more than 72 hours consecutive hours, use ground-mounted post as shown on M635-1.
- Dimensions not labeled are in millimeters.

TABLE A	
ADT	Maximum Duration Before Markings Are Required
< 1000	14 Days
> 1000	3 Days

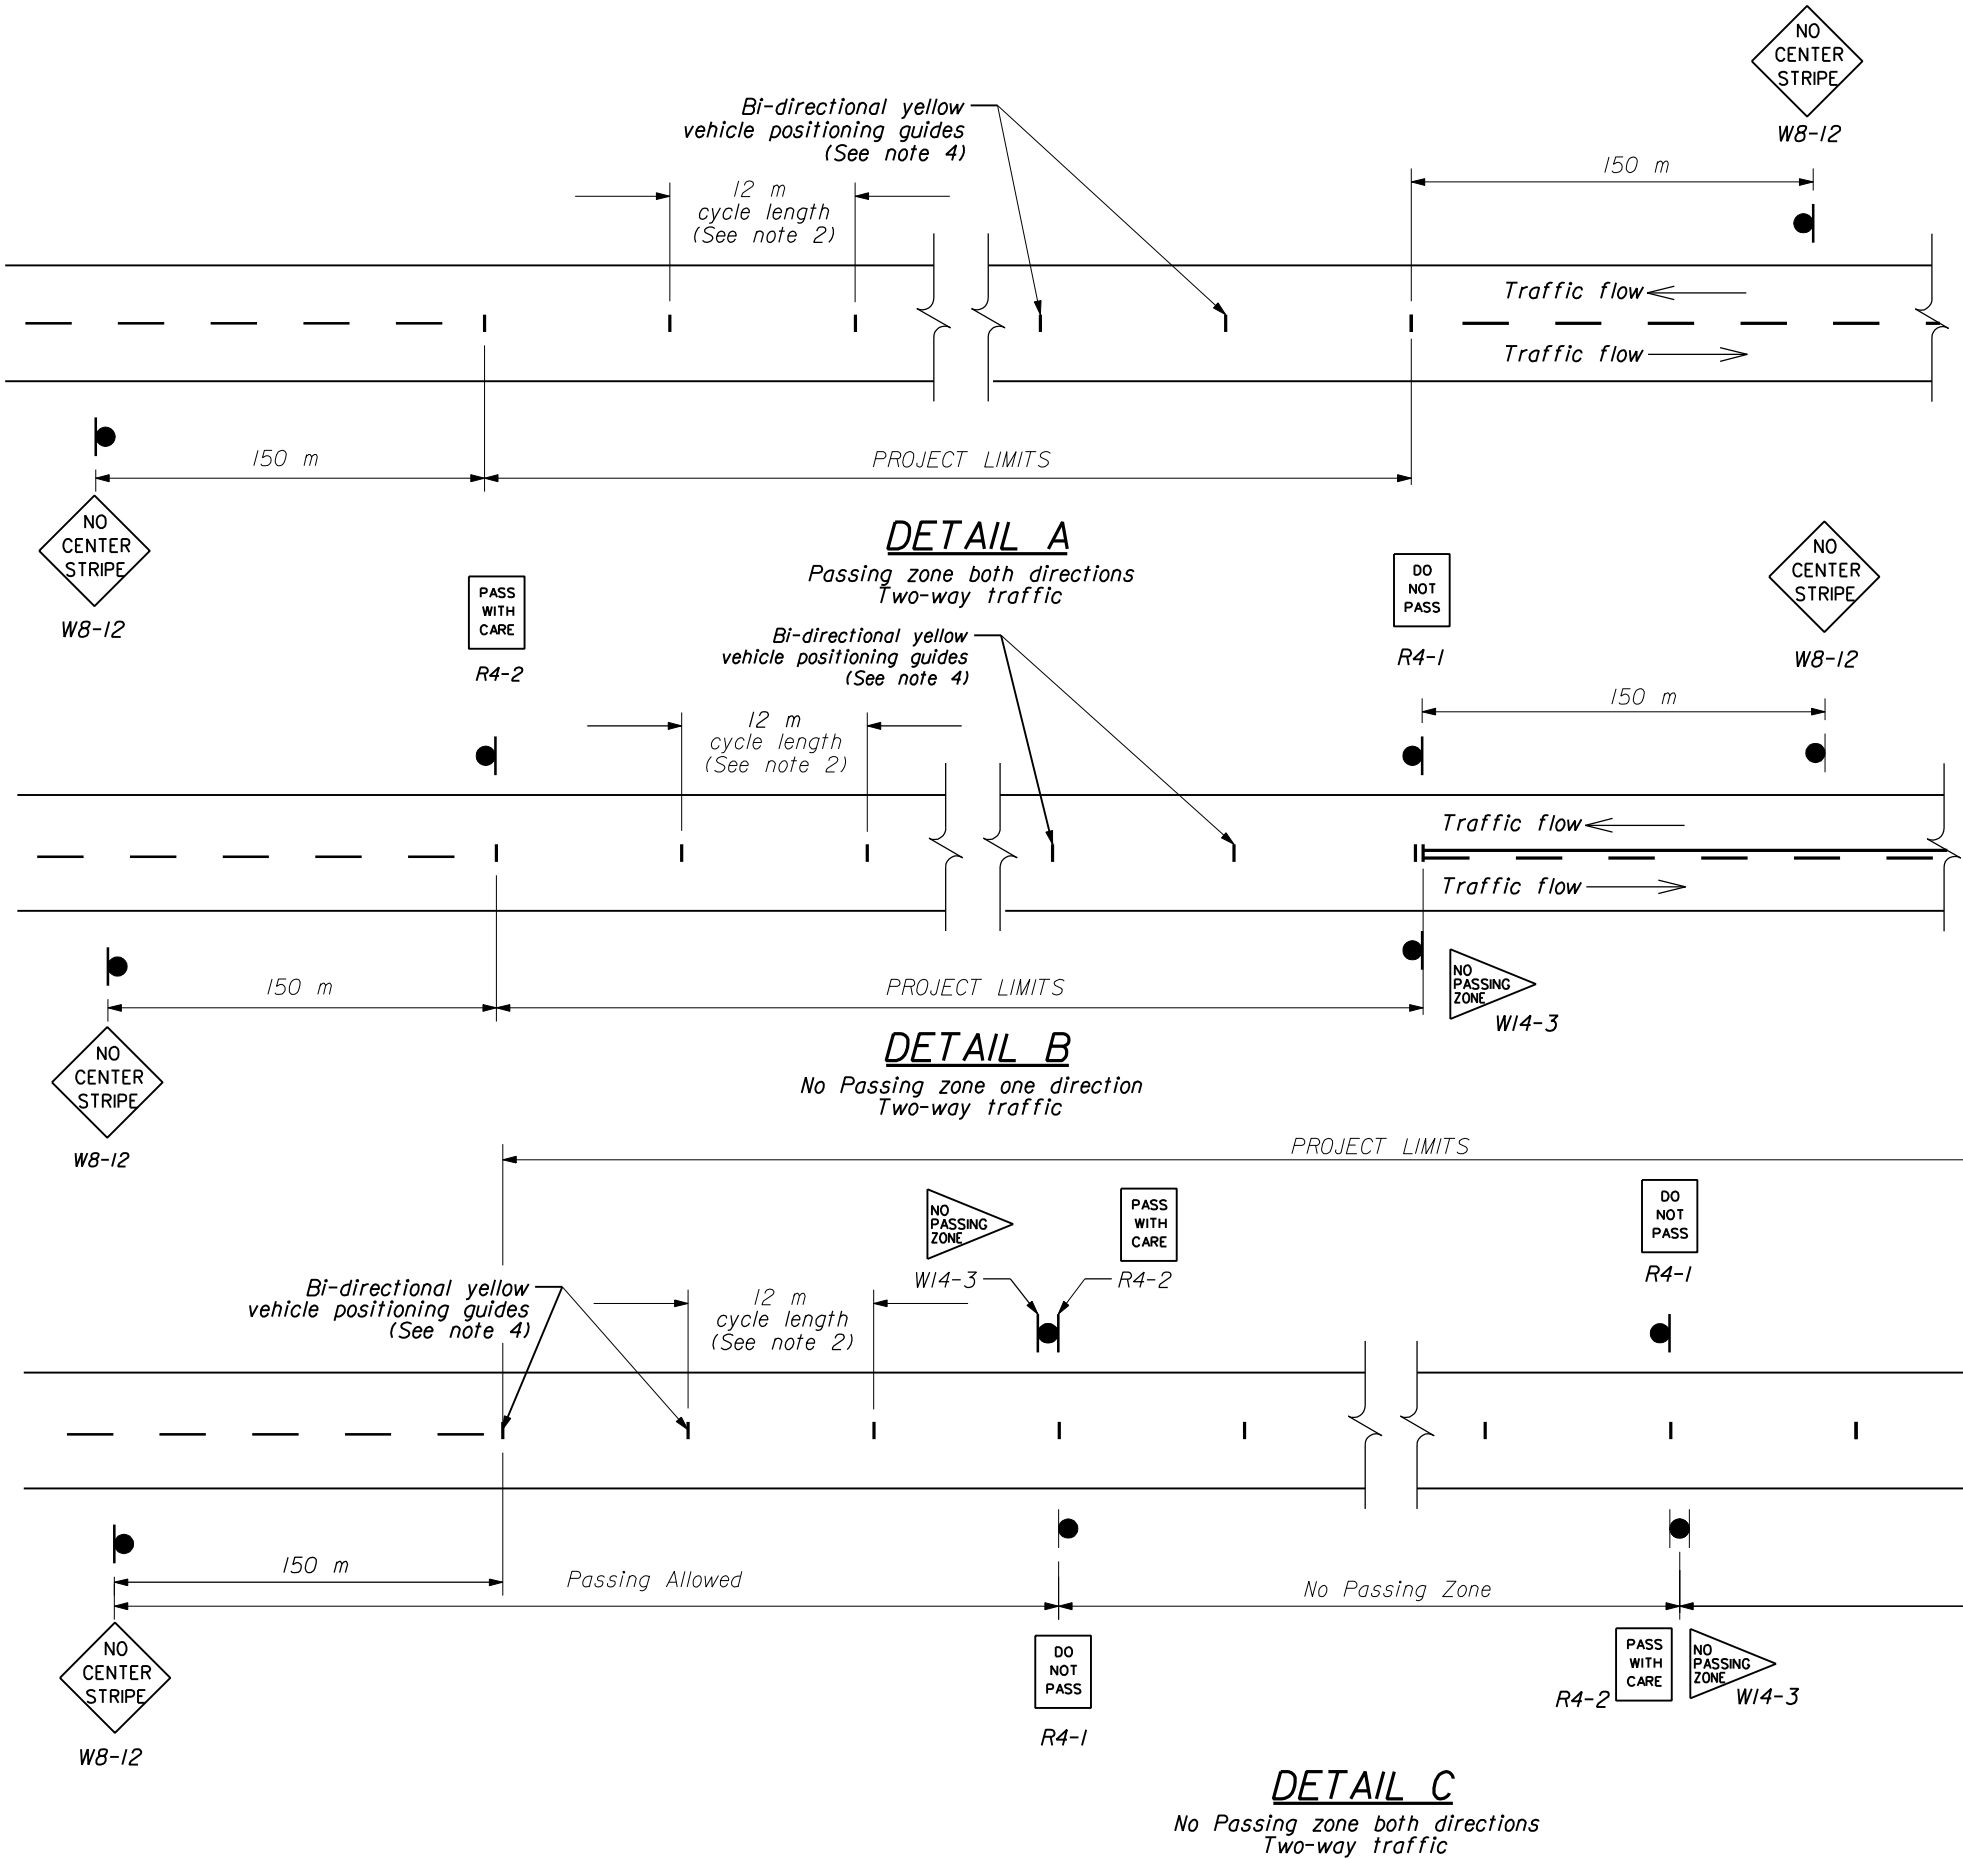

U.S. DEPARTMENT OF TRANSPORTATION
FEDERAL HIGHWAY ADMINISTRATION
CENTRAL FEDERAL LANDS HIGHWAY DIVISION

METRIC DETAIL
DELINEATION AND SIGNING
FOR UNMARKED
PAVEMENTS

DETAIL APPROVED FOR USE 05/2003
REVISED: 06/2004

DETAIL
CM635-03

No Scale